


(b)
BOTTOM-HINGED DOOR

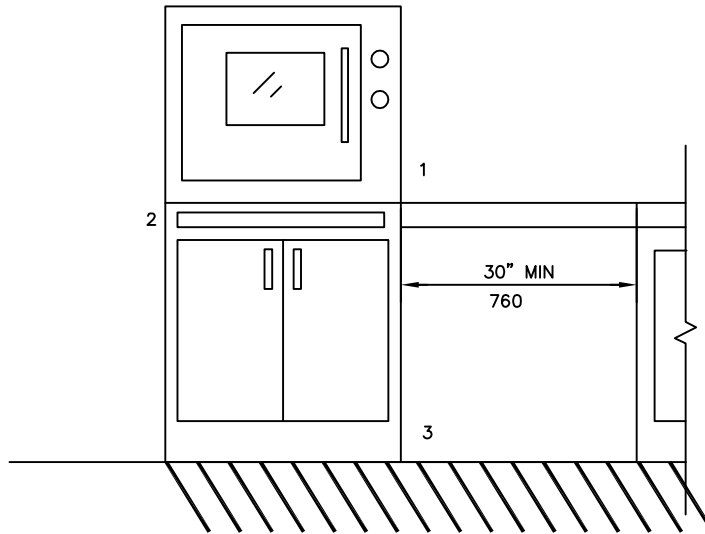

(a)
SIDE-HINGED DOOR

- SYMBOL KEY:
1. COUNTERTOP OR WALL-MOUNTED OVEN.
 2. PULL-OUT BOARD PREFERRED WITH SIDE-OPENING DOOR.
 3. CLEAR OPEN SPACES.
 4. BOTTOM-HINGED DOOR.



STANFORD UNIVERSITY FACILITY OPERATIONS

DWG.

Drawing Title: Disabled Kitchen Elevation View

AC-E7

Scale: NTS

Check:

Rev. By: OG

Rev. Date: 02/20/02